

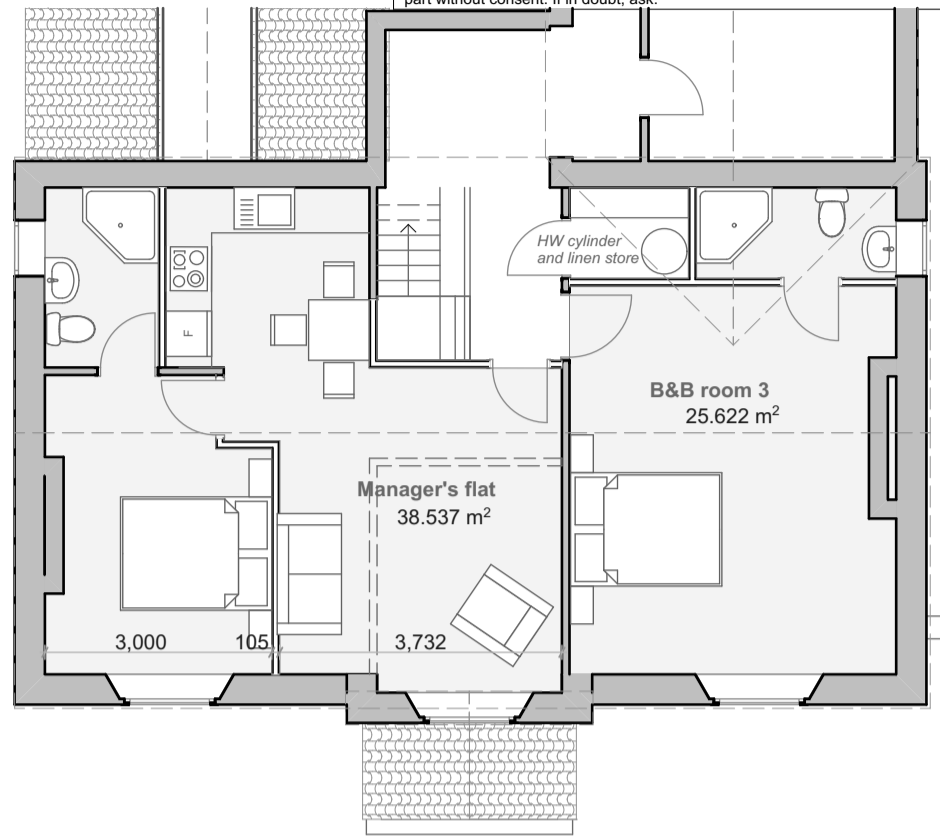


If this drawing has been received electronically it is the recipients responsibility to ensure that it is printed to the correct scale. Do NOT scale from drawing, only figured dimensions to be used. All dimensions and levels to be verified on site. Any discrepancies to be notified to T-Square Design immediately. Copyright is reserved by them and the drawing issued on the condition that it is not copied, reproduced, retained or disclosed to any unauthorised person, either wholly or in part without consent. If in doubt, ask.

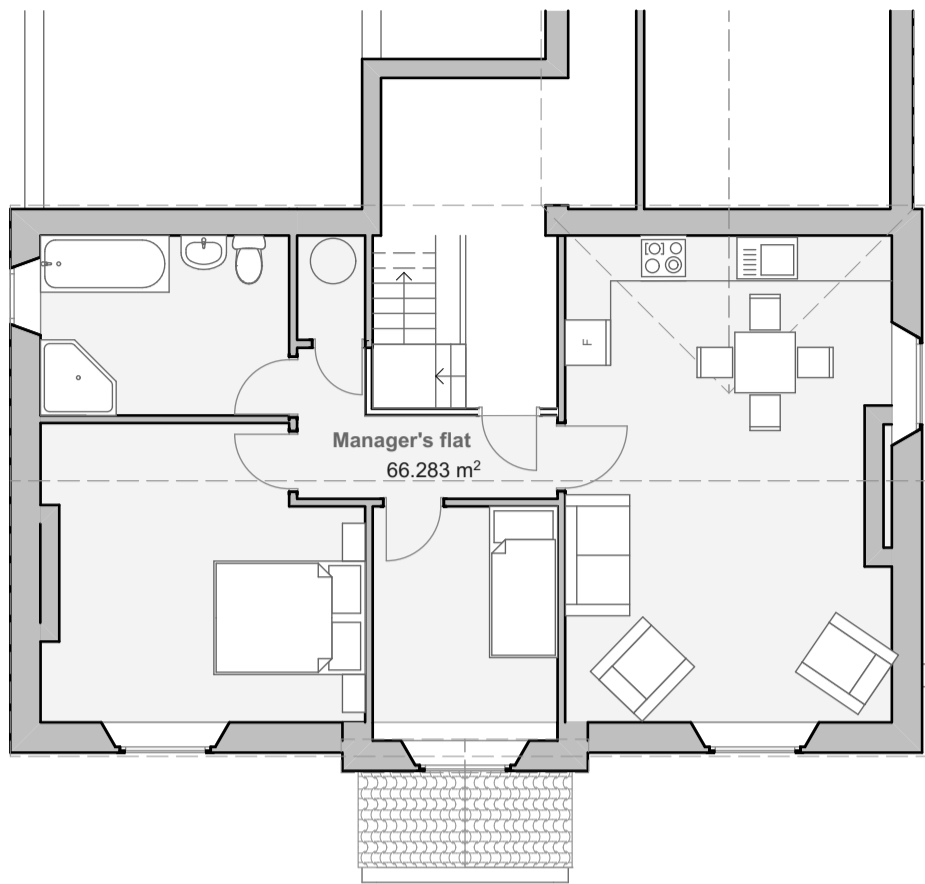

**First Floor Plan (part)
OPTION A**

**First Floor Plan (part)
OPTION B**

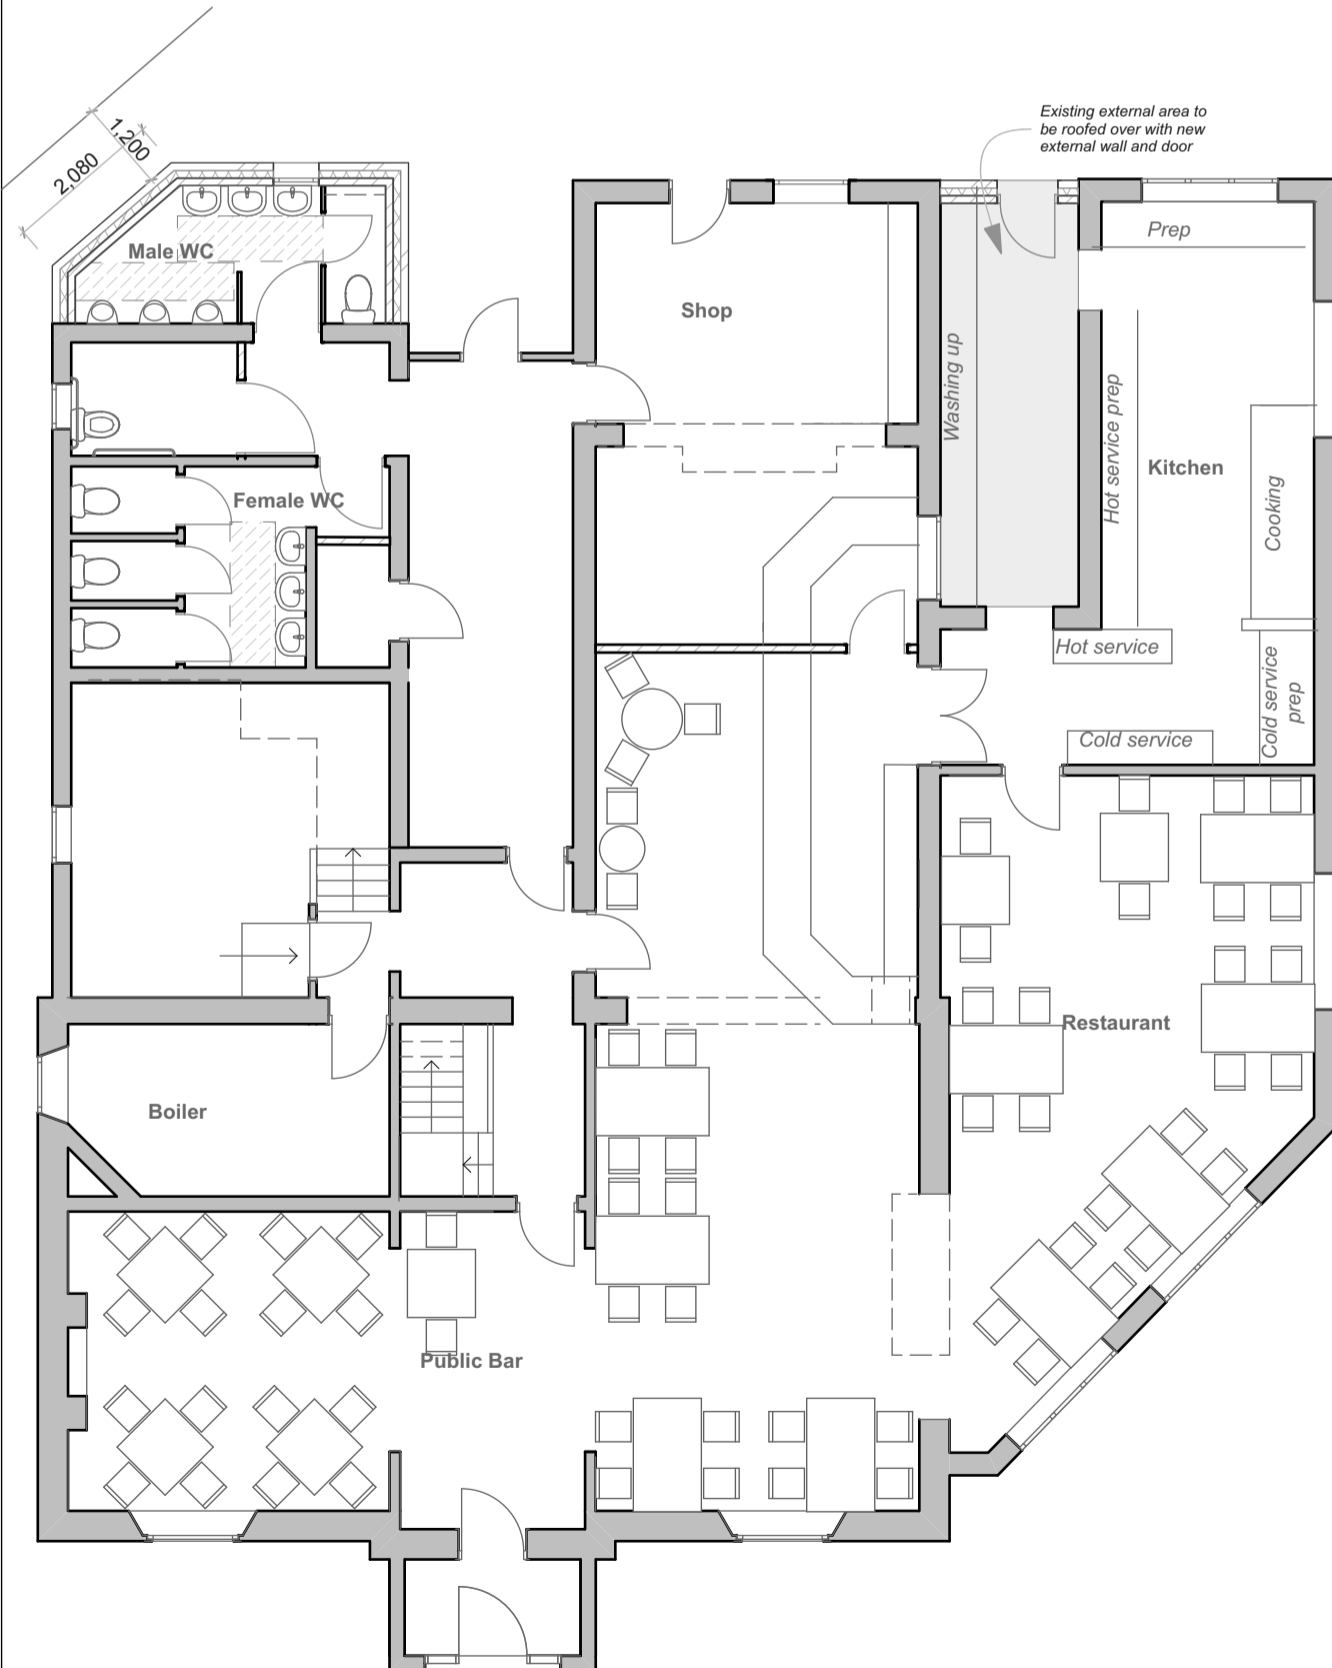

Ground Floor Plan


Rev:



T-SQUARE DESIGN
ARCHITECTURAL SERVICES

Registered Office:
The Hollies, Main Street
Hougham, Grantham NG32 2JD

Registered in England:
No: 08348027

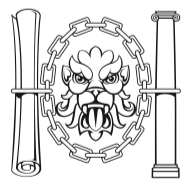

Job Title:

Alterations to the Thorold Arms

Site Address:

Main Street, Marston

For:

The Thorold Arms Community Initiative

Drawing Name: **Ground & First floor
(options A & B)
plans as proposed**

Date
March 2016

Drawn by
PM

Status
For Approval

Layout ID
15/028 11

Drawing Scale @ A3
1:100