


If this drawing has been received electronically it is the recipients responsibility to ensure that it is printed to the correct scale. Do NOT scale from drawing, only figured dimensions to be used. All dimensions and levels to be verified on site. Any discrepancies to be notified to T-Square Design immediately. Copyright is reserved by them and the drawing issued on the condition that it is not copied, reproduced, retained or disclosed to any unauthorised person, either wholly or in part without consent. If in doubt, ask.

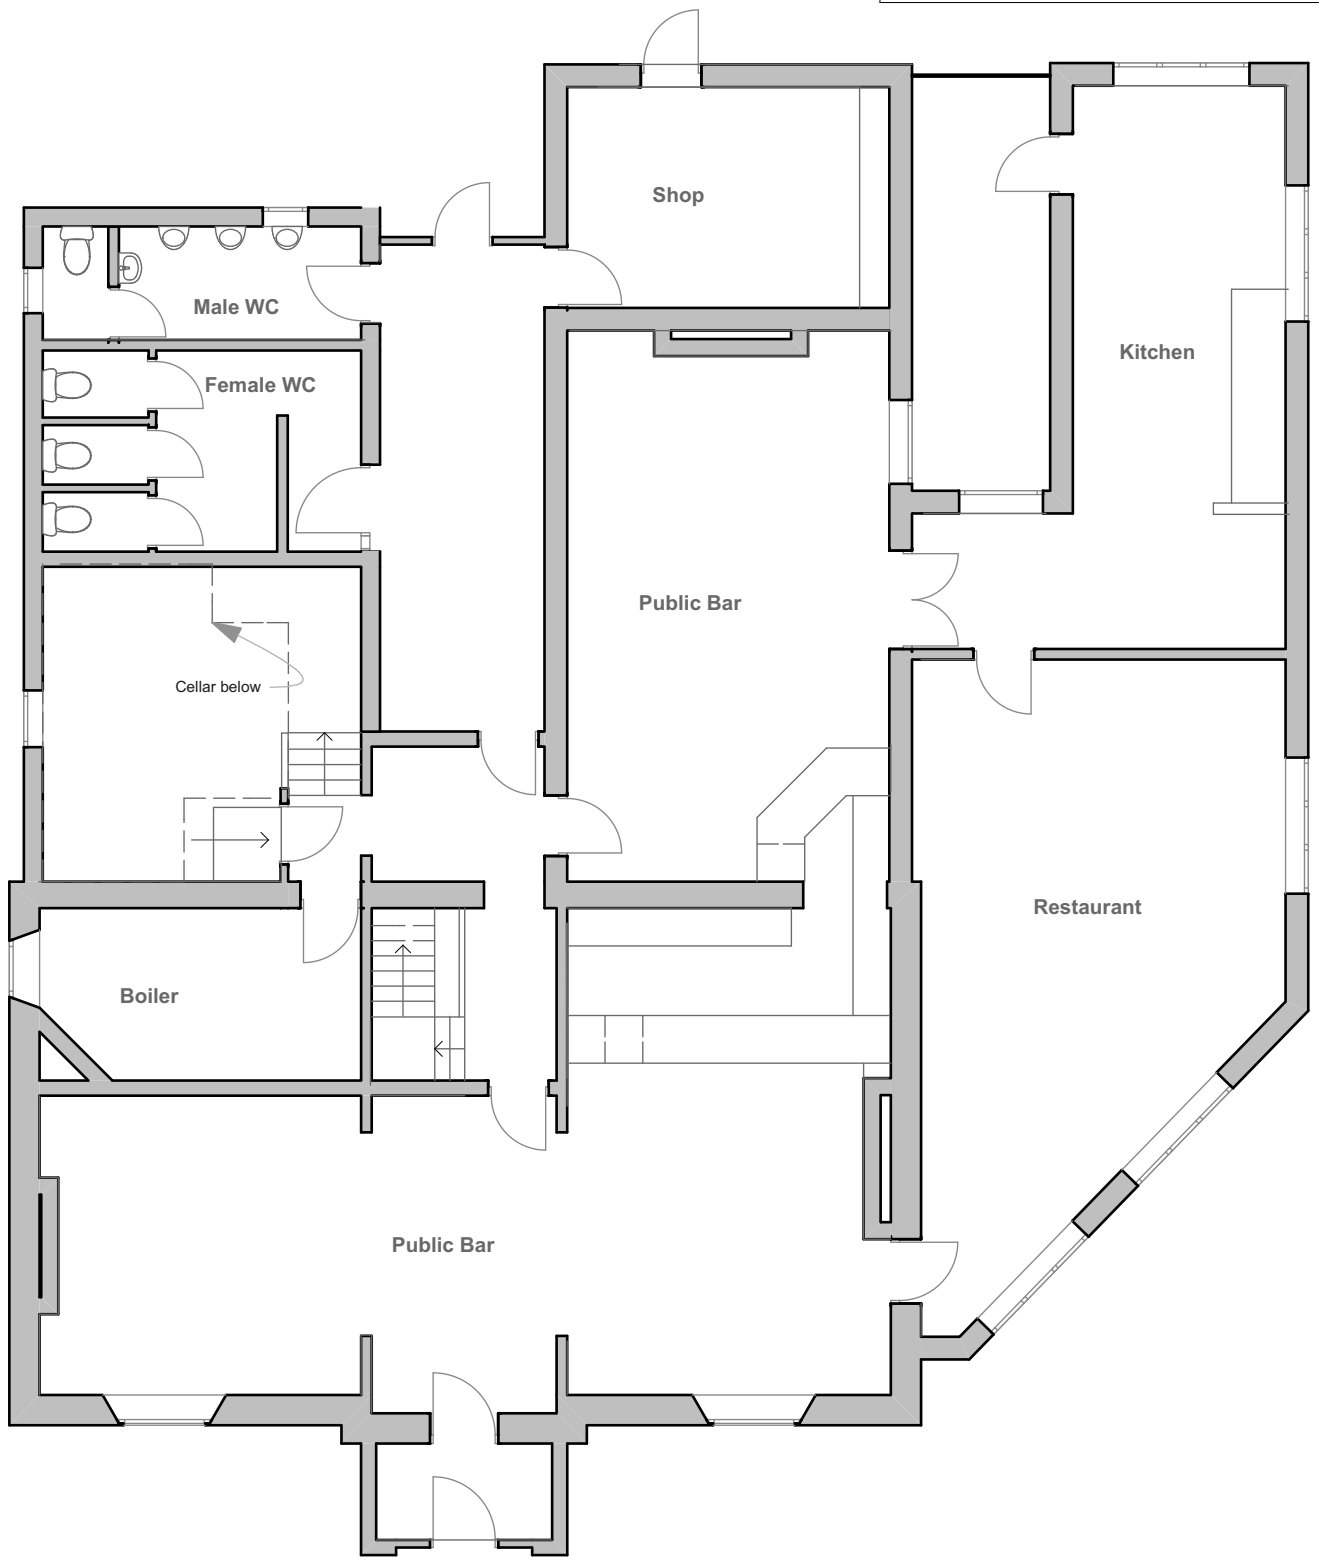

Rev:

**T-SQUARE DESIGN**  
ARCHITECTURAL SERVICES

Registered Office:  
The Hollies, Main Street  
Hougham, Grantham  
NG32 2JD

Registered in England:  
No: 08348027

**CIAT**  
Registered Practice

Job Title:  
**Alterations to the  
Thorold Arms**

Site Address:  
**Main Street, Marston**

For:  
**The Thorold Arms  
Community Initiative**

Drawing Name  
**Ground Floor Plan  
As Existing**

Date <b>Dec 2015</b>	Drawn by <b>PM</b>	Status <b>For Approval</b>
Layout ID <b>15/028 01</b>		Drawing Scale @ A4 <b>1:100</b>