


Total floor area of extension = 58m2

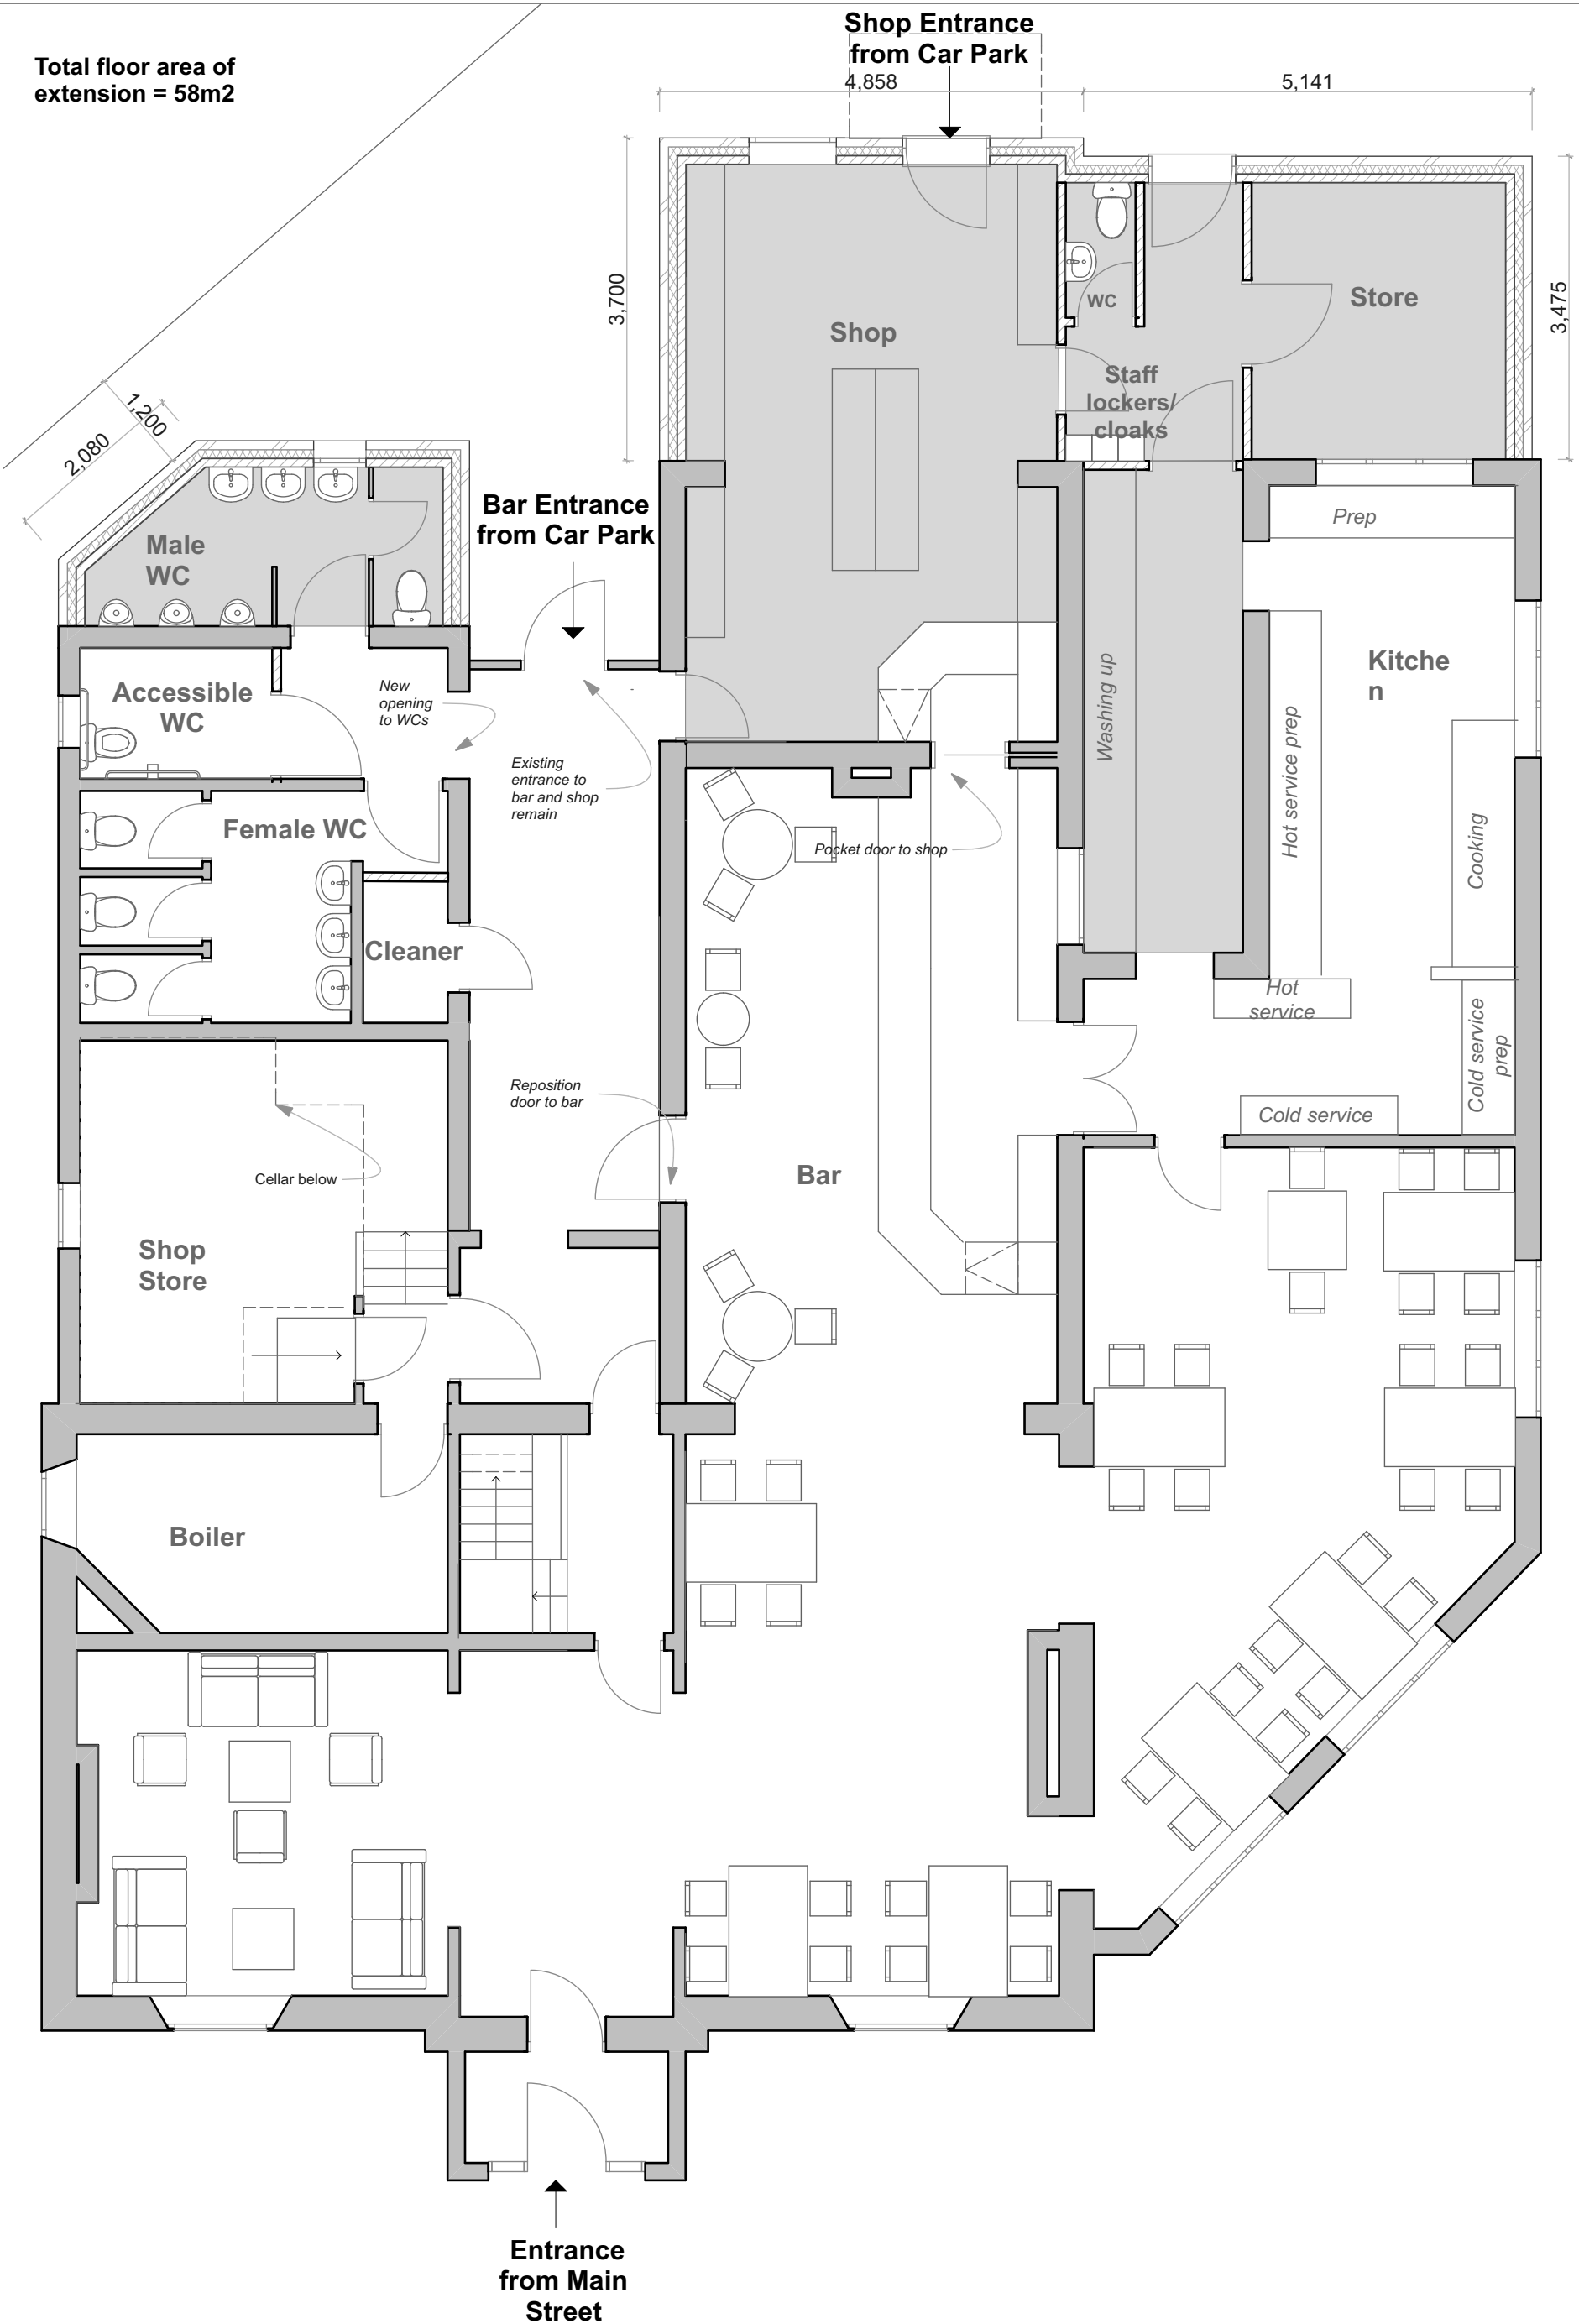

T-SQUARE DESIGN
ARCHITECTURAL SERVICES

Registered Office: The Hollies, Main Street,
Hougham, Grantham NG32 2JD
Registered in England: No: 08348027



Job Title:

Alterations to the Thorold Arms

For:

The Thorold Arms Community Initiative

Drawing Name:

Ground Floor Plan as Proposed

Date

April 2016

Drawn by

PM

Status

Presentation

Drawing Scale

not to scale